


OVERALL PLAN

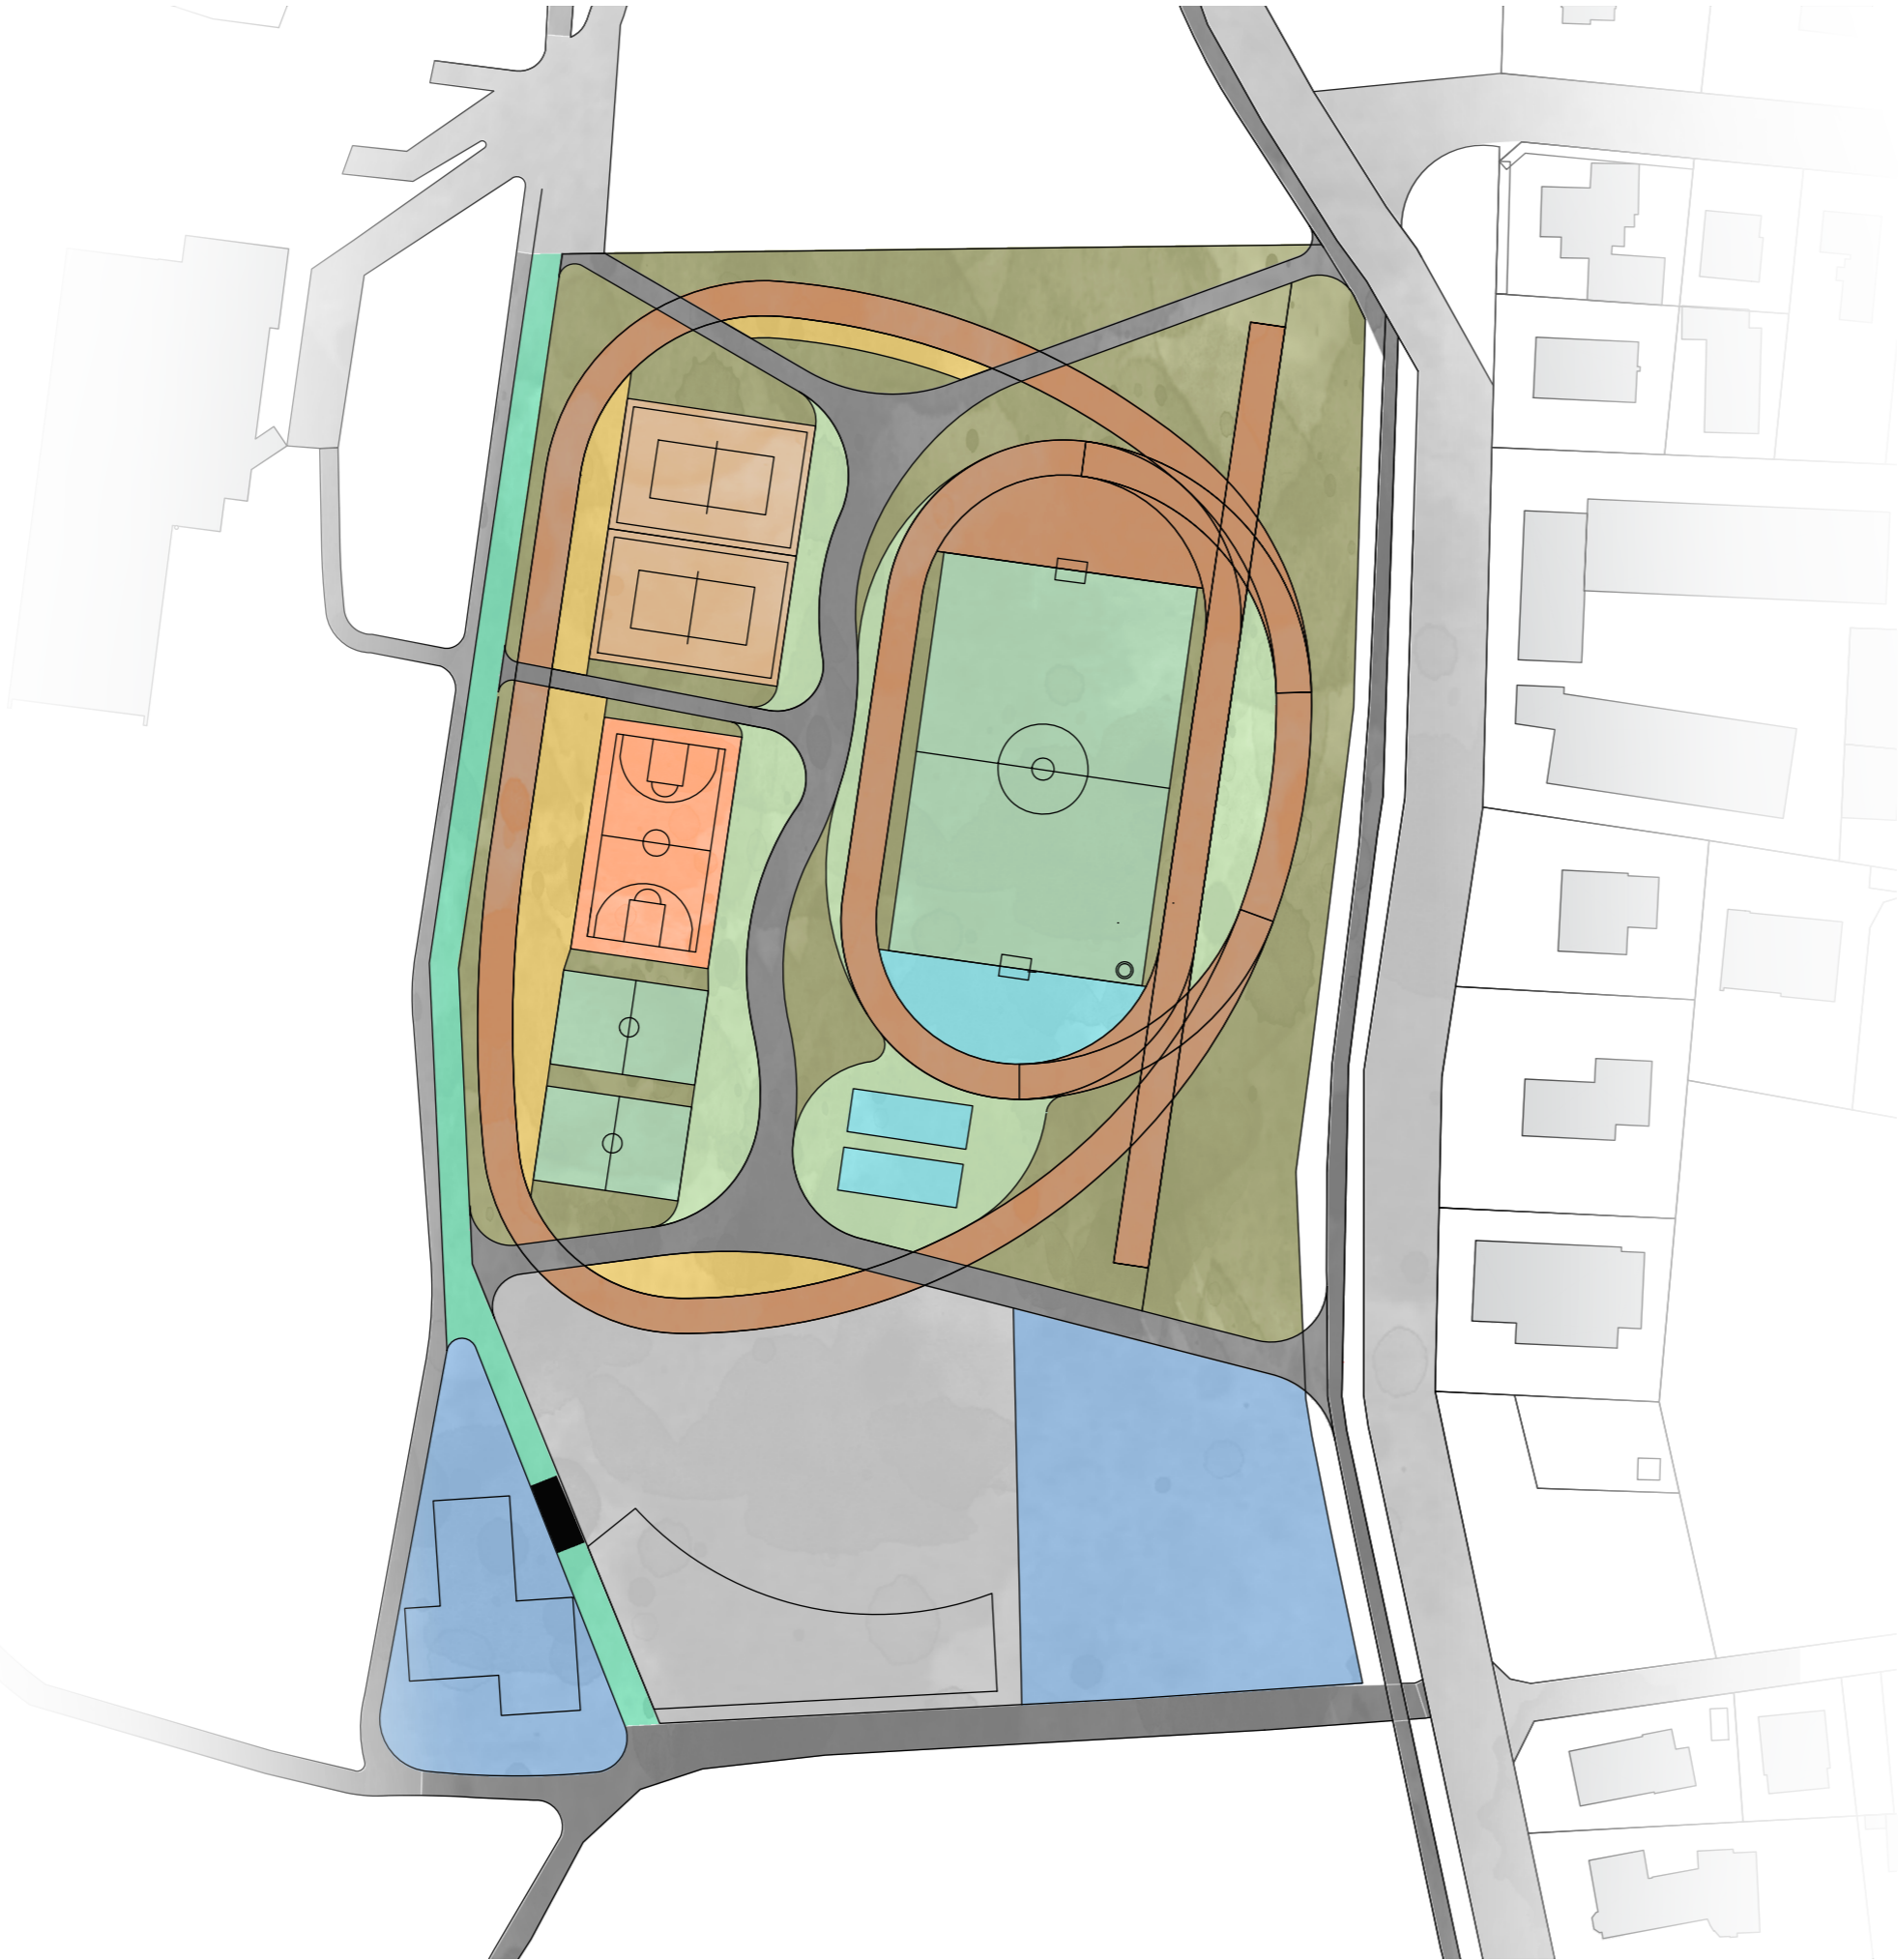

- Recreation/Green
- Athletics
- Volley ball
- Basket ball
- Football
- Boule/ Short put
- Wheels/skate
- Function/ Sanitary facilities
- Social areas
- Running track exchange zone
- Internal path/Rambla

CASE:
Multipark Sylt


CLIENT:
Gemeinde Sylt

DRAWING NO:
--

ARCHITECT:
Glifberg - Lykke

Subject: Master plan	Case no:1901
Scale:1:1000 (A3)	Done by: ESL

Phase: Concept	Date: 12.08.2019
Rev. Nr: -	Rev Dato: -

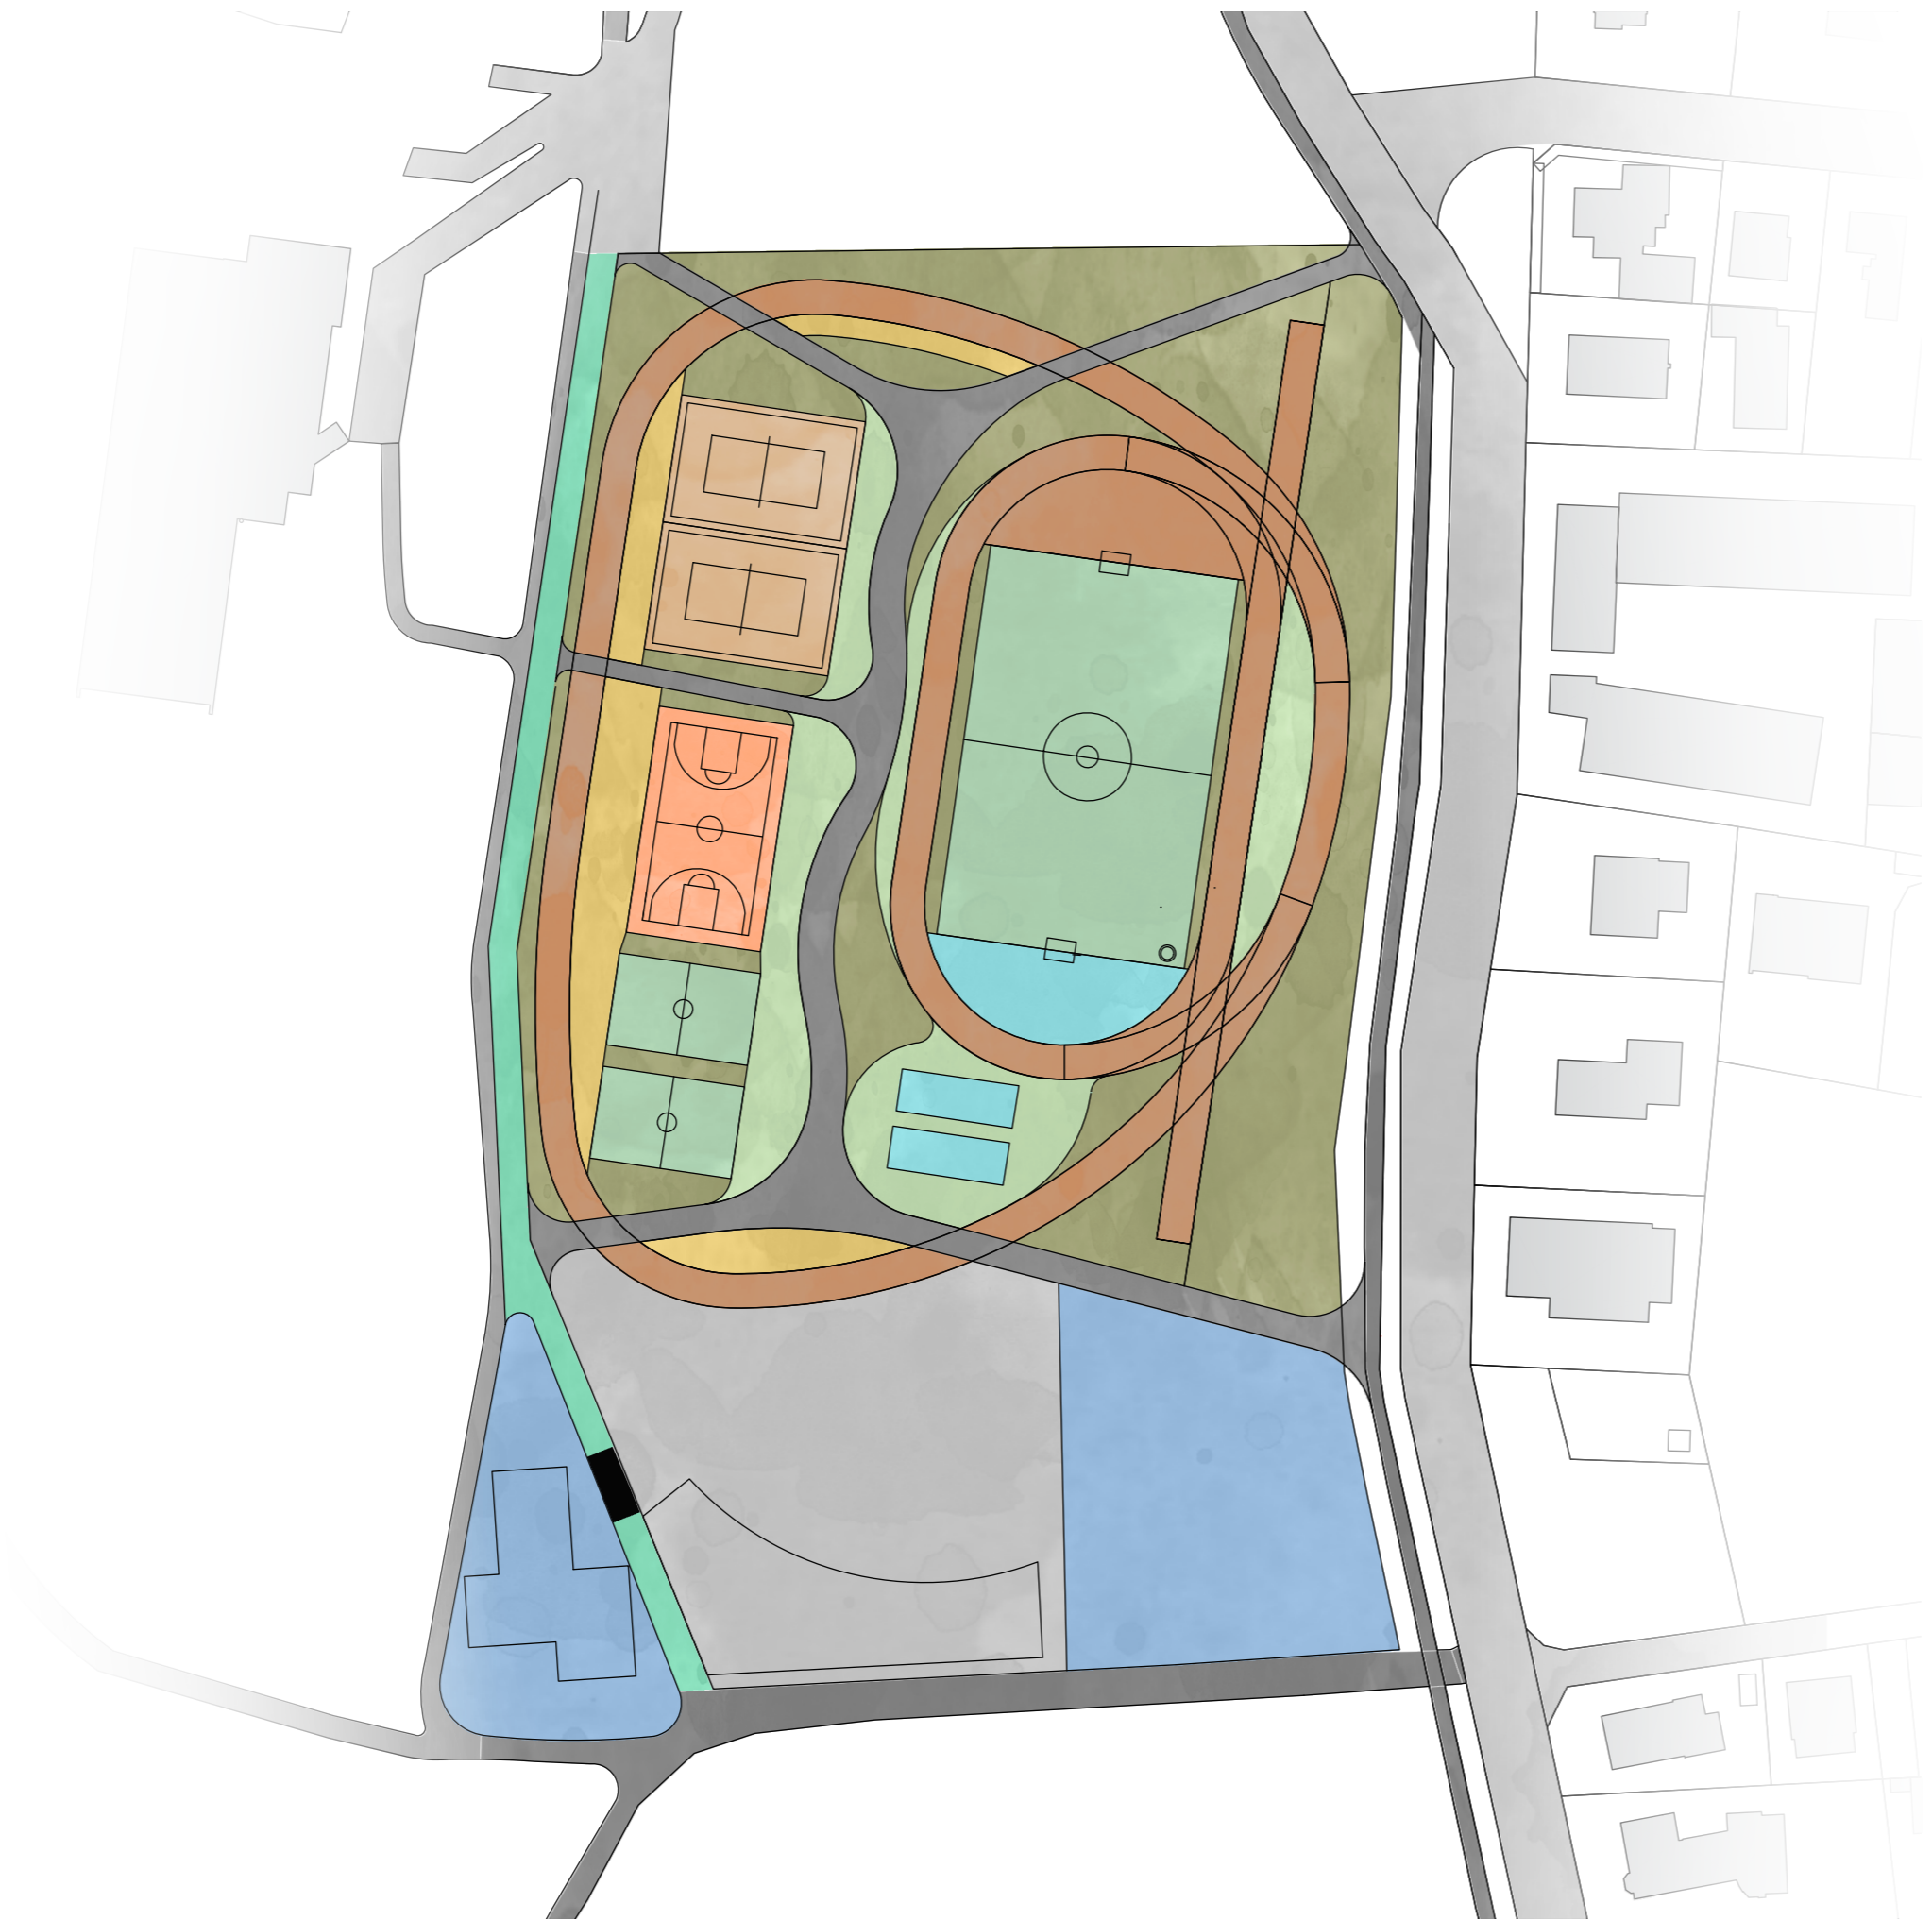

MULTIPARK SYLT




Active Boulevard




Basketball




Skatepark

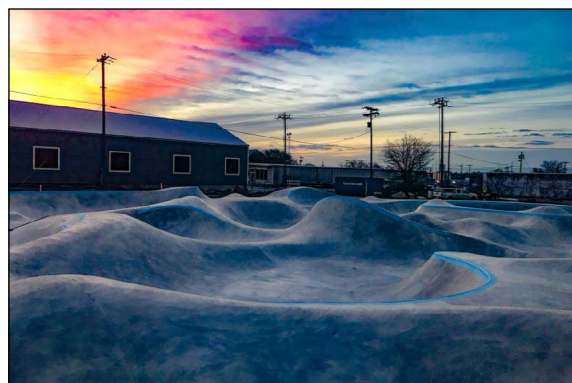

Skatepark (Stage 1.)

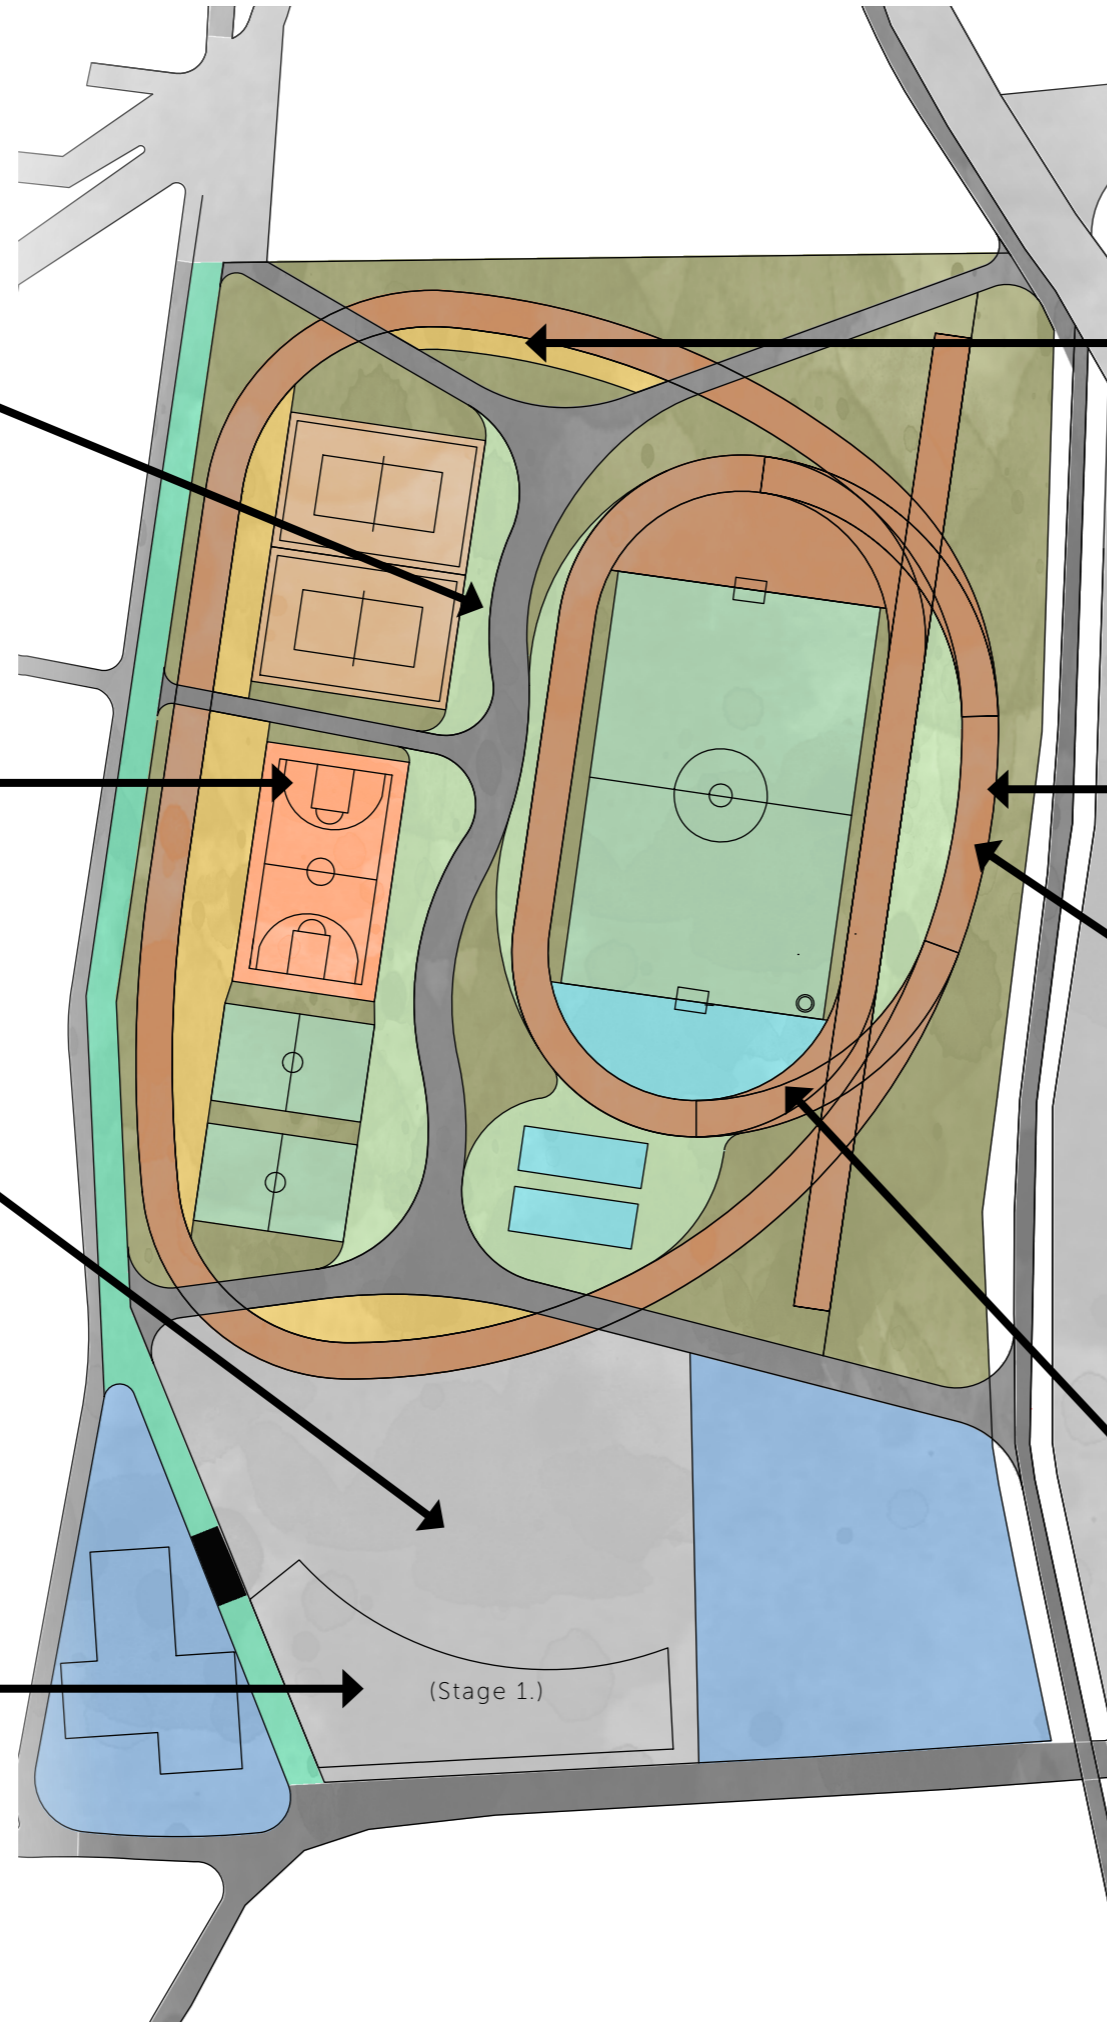


Calastenics exercises

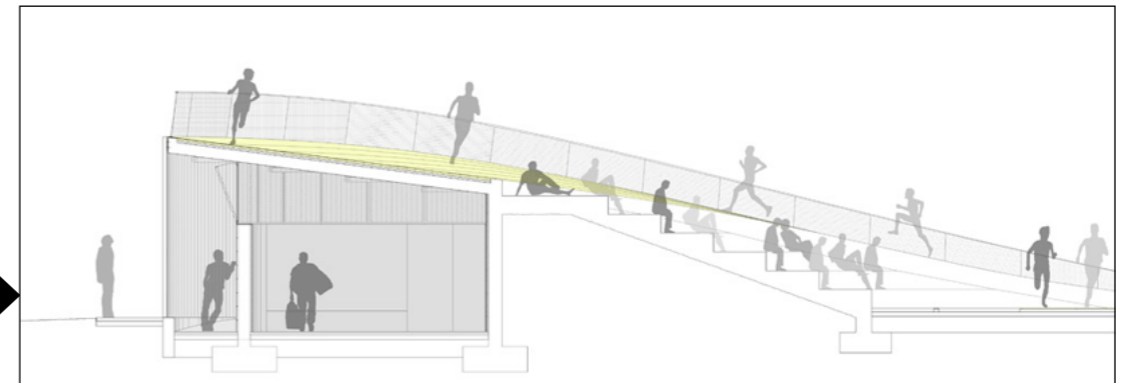

Club house and locker rooms



Hill run

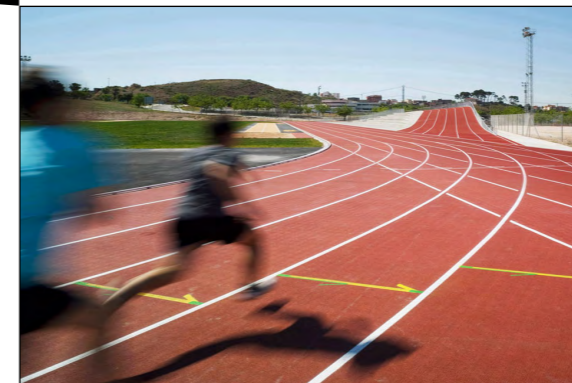

200 meter to hill run

ARCHITECT:
Glifberg - Lykke

Subject: Master plan

Case no: 1901

Scale: 1:1000 (A3)

Done by: ESL

Phase: Concept

Date: 12.08.2019

Rev. Nr: -

Rev Dato: -